


E-1 E-2 E-3 E-3a E-4 E-5 E-6 E-7 E-8 E-9 E-10 E-11 Z E-12 E-13 E-14

E-E
E-D
E-C
E-B
E-A

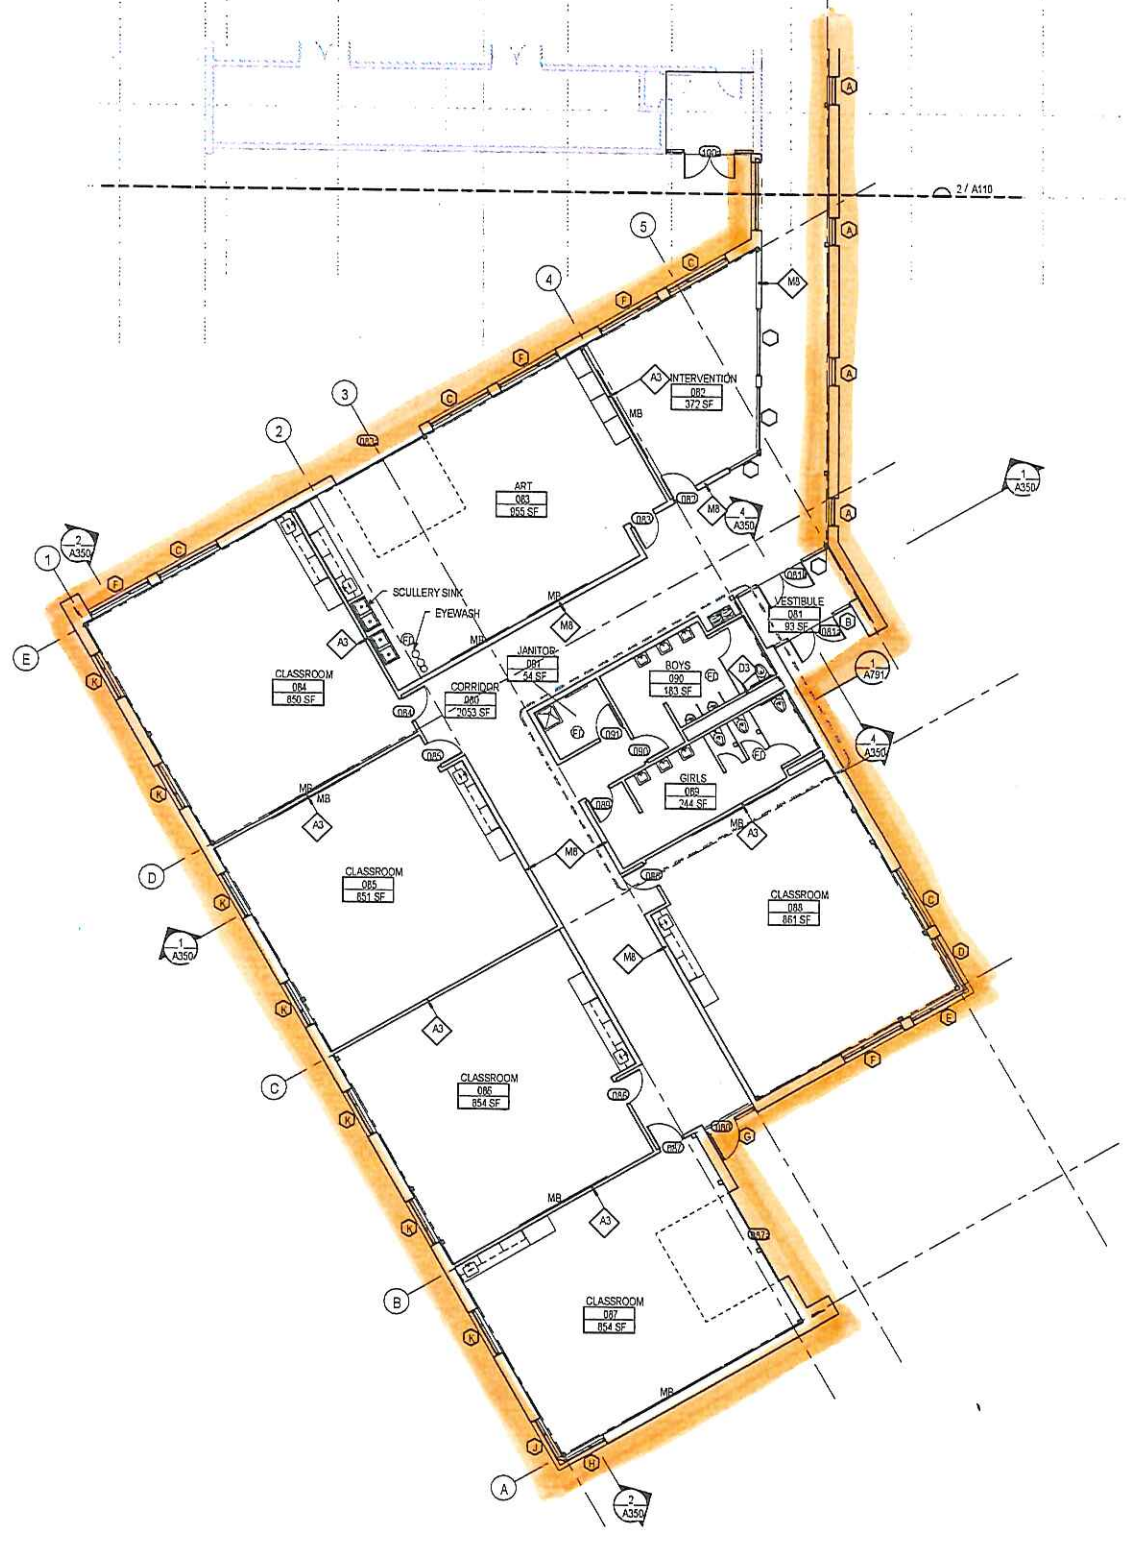

1 Floor Plan - Classroom Addition
A110 1/8" = 1'-0"

